

**NOTE: Four Exhibitor Configuration Shown**  
ALL METAL IS SILVER.

ALL PANELS ARE WHITE TUFFCOAT  
UNLESS OTHERWISE NOTED.

ALL COUNTERTOPS ARE WHITE MELAMINE  
UNLESS OTHERWISE NOTED.

**D** -- (1) GRAPHIC PANEL per Exhibitor  
20" x 20" (20-20)  
on 1/8" Celtec


**150 sqft**

**A** -- (1) GRAPHIC PANEL per Exhibitor  
54-1/2" x 78-1/8" (K-78)  
on 1/8" Celtec

**B** -- (1) GRAPHIC PANEL per Exhibitor  
97-1/4" x 29-1/4" (B-custom)  
on 1/8" Celtec

**C** -- (1) GRAPHIC PANEL per Exhibitor  
77-5/8" x 29-1/4" (C-custom)  
on 1/8" Celtec

40" High Counters,  
1m's w/lockable  
cabinet storage below

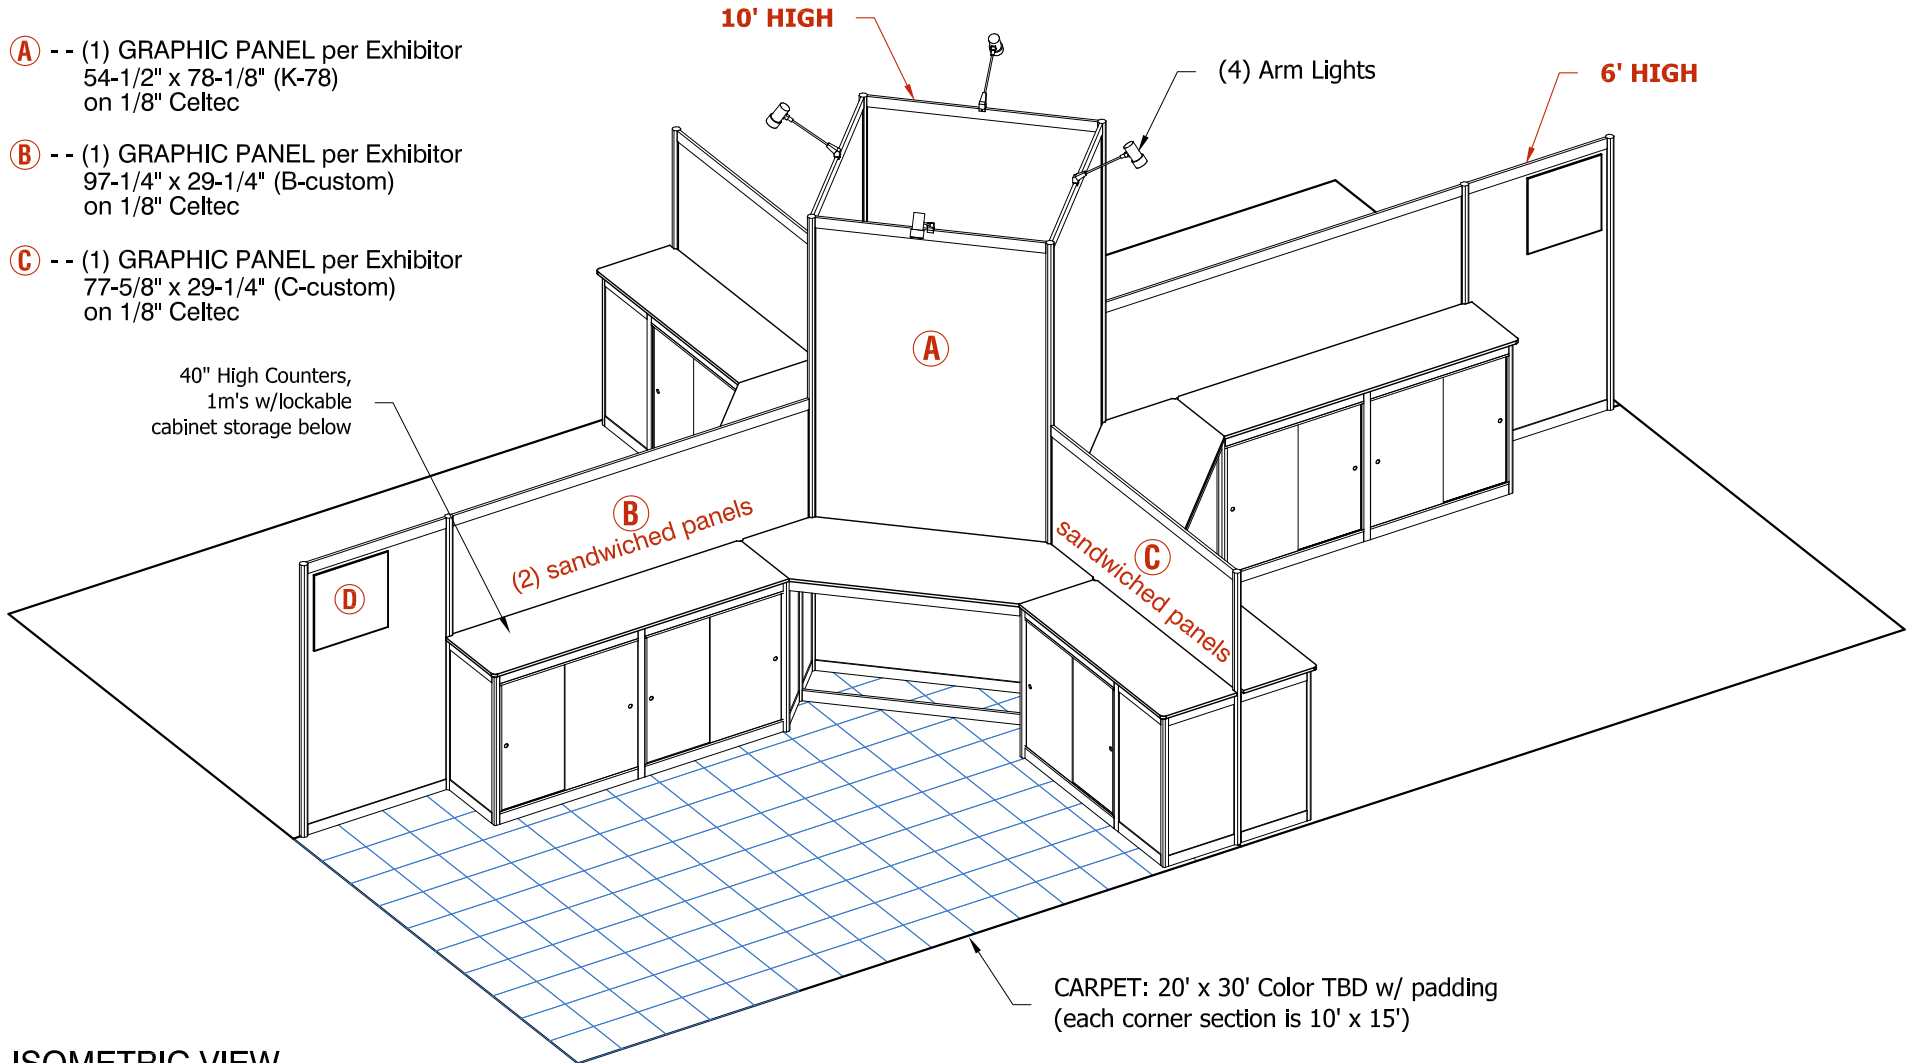

**ISOMETRIC VIEW**

CARPET: 20' x 30' Color TBD w/ padding  
(each corner section is 10' x 15')



Client: **IMAGO TECHMEDIA Ltd.**  
Show: **Cyber Security Event Series 2018**  
Facility: TBD

Design No:  
Description: 150 sqft (10' x 15')  
Booth No: Part of a 20' x 30'


Project No: 71303280  
Requestor: Marylou Mares  
Concept:

Date: Jan 25, 2018  
Designer: Brijesh Patel  
Detailer:  
Page No: **1 of 5**

Copyright © 2018 by Global Experience Specialist GES. All rights Reserved. No Part of this document may be reproduced, stored in any retrieval system, or transmitted in any form or by any means - electronic, mechanical, photocopying, recording or otherwise - without the express written consent of Global Experience Specialist.

File:  
I:\Creative Services\Shows\Chicago\_71\Cyber Security Chicago\_SEP2018\_71\Design Exhibits\Imago Techmedia\ACAD\Pending Approval\03\_IMAGO TECHMEDIA\_CYBER SECURITY EVENT SERIES 2018\_150sqft.dwg

150 sqft

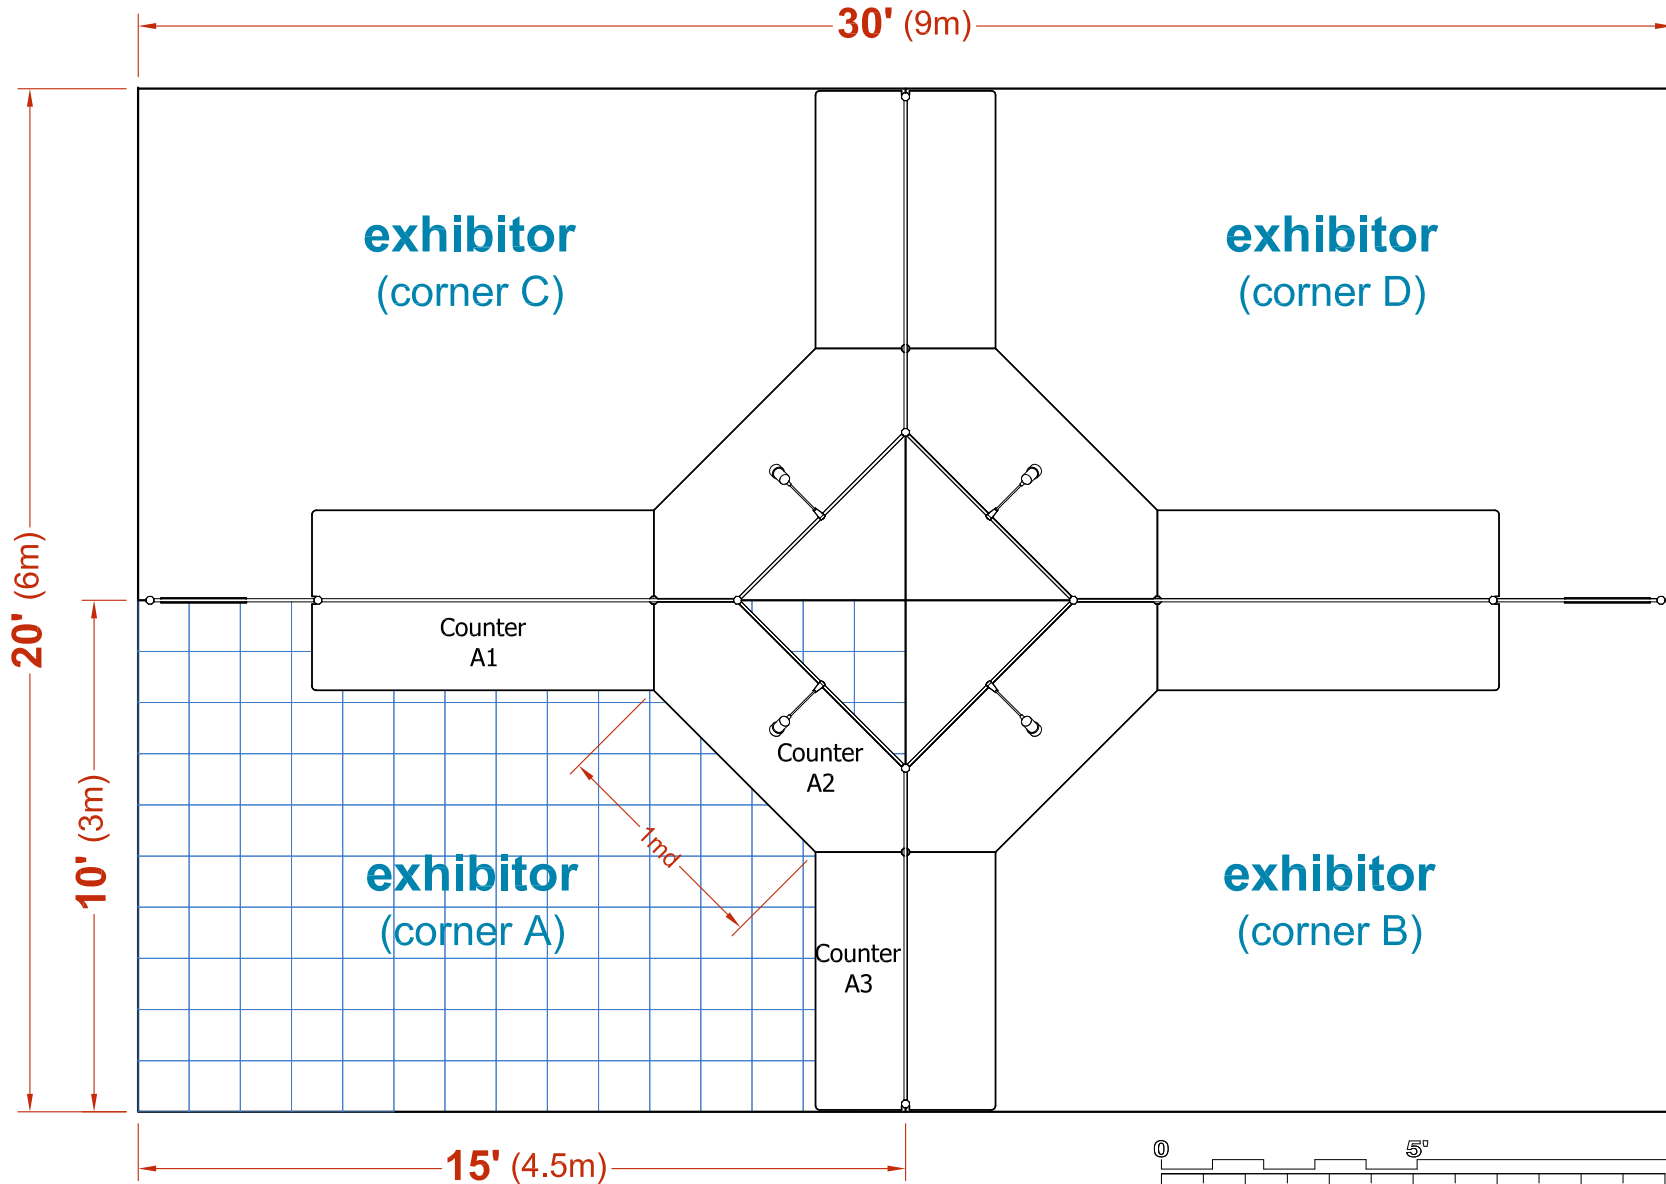

**PLAN VIEW**



Client: **IMAGO TECHMEDIA Ltd.**  
 Show: **Cyber Security Event Series 2018**  
 Facility: TBD

Design No:  
 Description: 150 sqft (10' x 15')  
 Booth No: Part of a 20' x 30'


Project No: 71303280  
 Requestor: Marylou Mares  
 Concept:

Date: Jan 25, 2018  
 Designer: Brjesh Patel  
 Detailer:  
 Page No: **2 of 5**

Copyright © 2018 by Global Experience Specialist GES. All rights Reserved. No Part of this document may be reproduced, stored in any retrieval system, or transmitted in any form or by any means - electronic, mechanical, photocopying, recording or otherwise - without the express written consent of Global Experience Specialist.

**150 sqft**

(4) Arm Lights

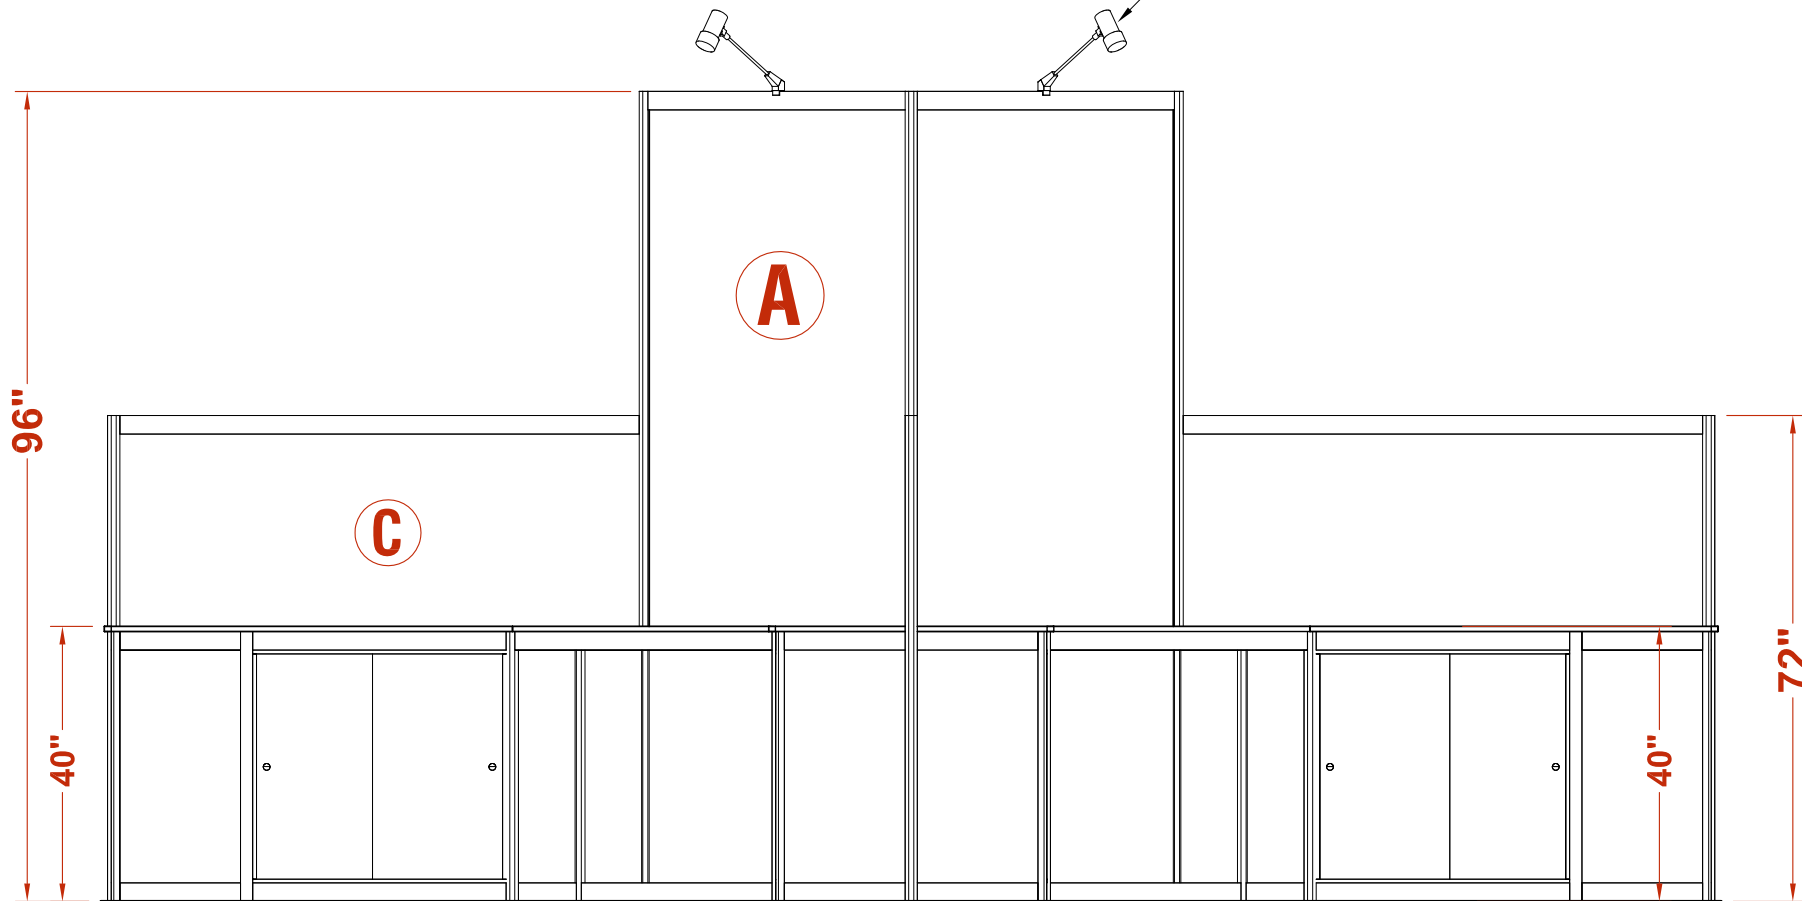

**ELEVATION VIEW**



Client: **IMAGO TECHMEDIA Ltd.**  
Show: **Cyber Security Event Series 2018**  
Facility: TBD


Design No:  
Description: 150 sqft (10' x 15')  
Booth No: Part of a 20' x 30'

Project No: 71303280  
Requestor: Marylou Mares  
Concept:

Date: Jan 25, 2018  
Designer: Brijesh Patel  
Detailer:  
Page No: **3 of 5**

Copyright © 2018 by Global Experience Specialist GES. All rights Reserved. No Part of this document may be reproduced, stored in any retrieval system, or transmitted in any form or by any means - electronic, mechanical, photocopying, recording or otherwise - without the express written consent of Global Experience Specialist.

150 sqft

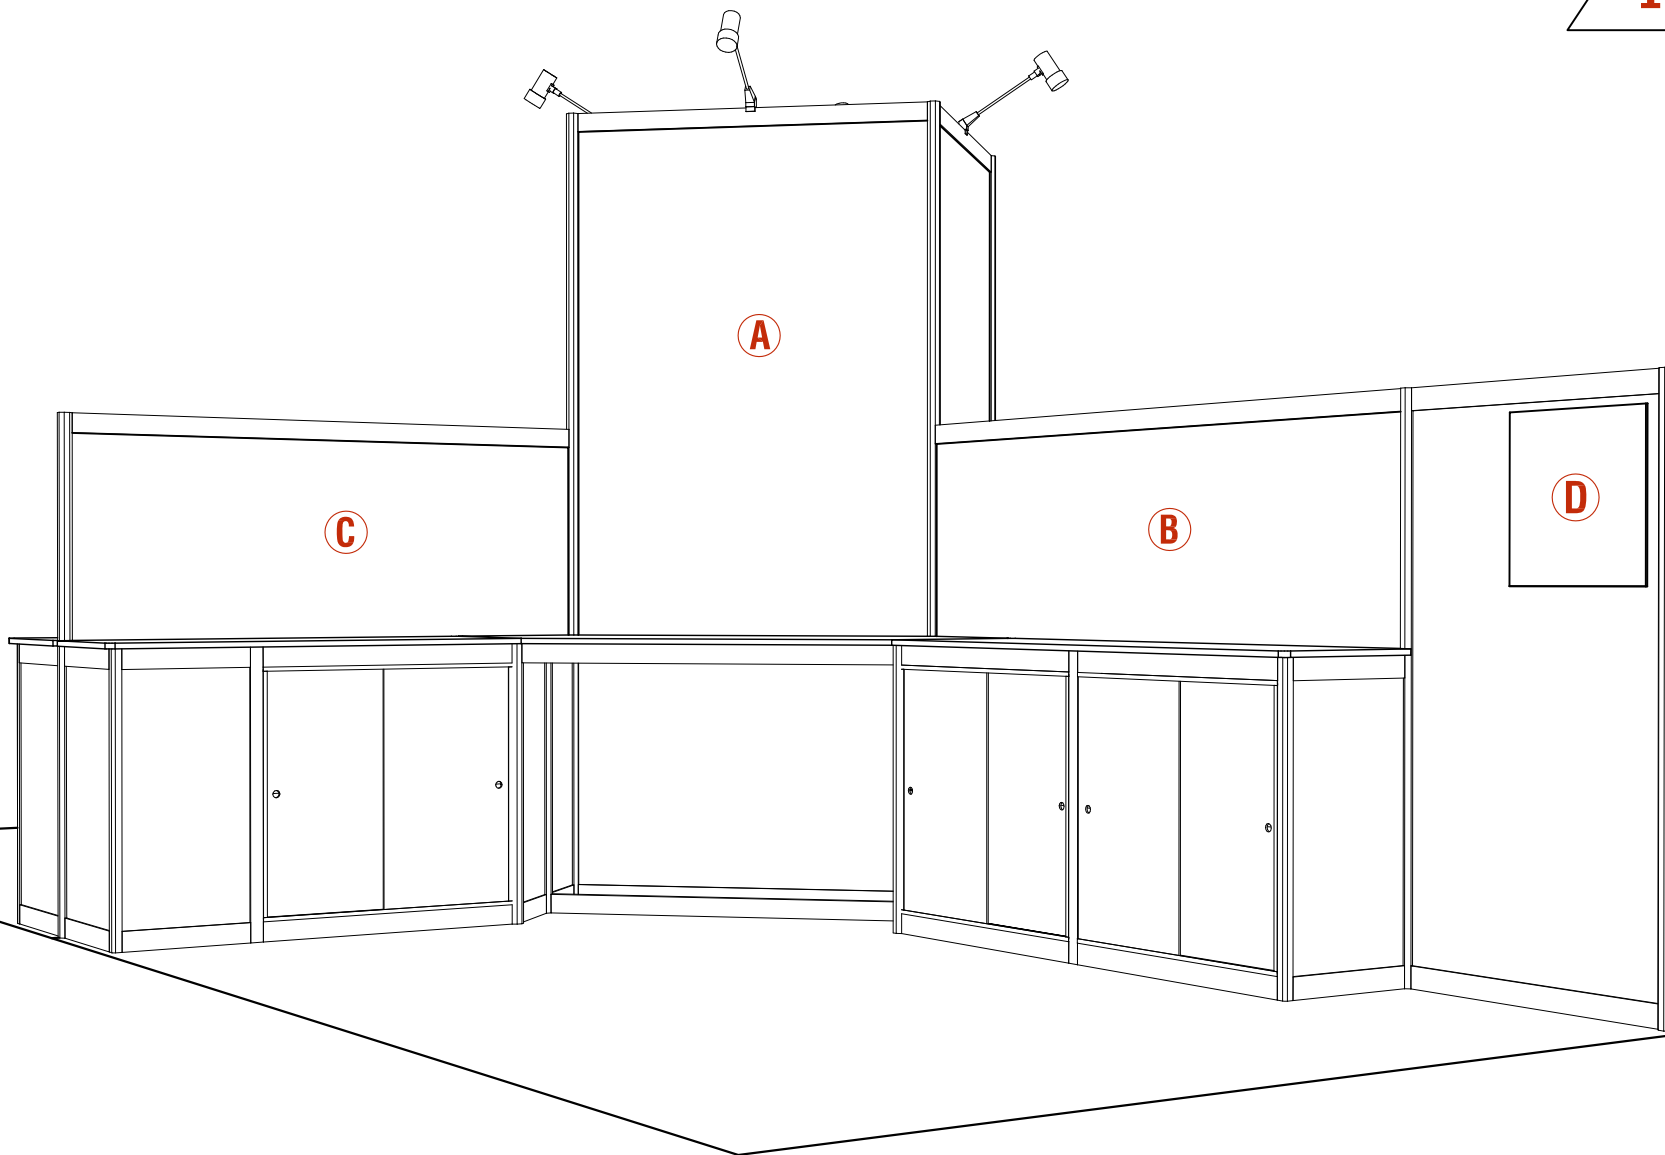

PERSPECTIVE VIEW



Client: **IMAGO TECHMEDIA Ltd.**  
Show: **Cyber Security Event Series 2018**  
Facility: TBD

Design No:  
Description: 150 sqft (10' x 15')  
Booth No: Part of a 20' x 30'


Project No: 71303280  
Requestor: Marylou Mares  
Concept:

Date: Jan 25, 2018  
Designer: Brijesh Patel  
Detailer:  
Page No: **4 of 5**

Copyright © 2018 by Global Experience Specialist GES. All rights Reserved. No Part of this document may be reproduced, stored in any retrieval system, or transmitted in any form or by any means - electronic, mechanical, photocopying, recording or otherwise - without the express written consent of Global Experience Specialist.

File:  
I:\Creative Services\Shows\Chicago\_71\Cyber Security Chicago\_SEP2018\_71\Design Exhibits\Imago Techmedia\ACAD\Pending Approval\  
03\_IMAGO TECHMEDIA\_CYBER SECURITY EVENT SERIES 2018\_150sqft.dwg

150 sqft

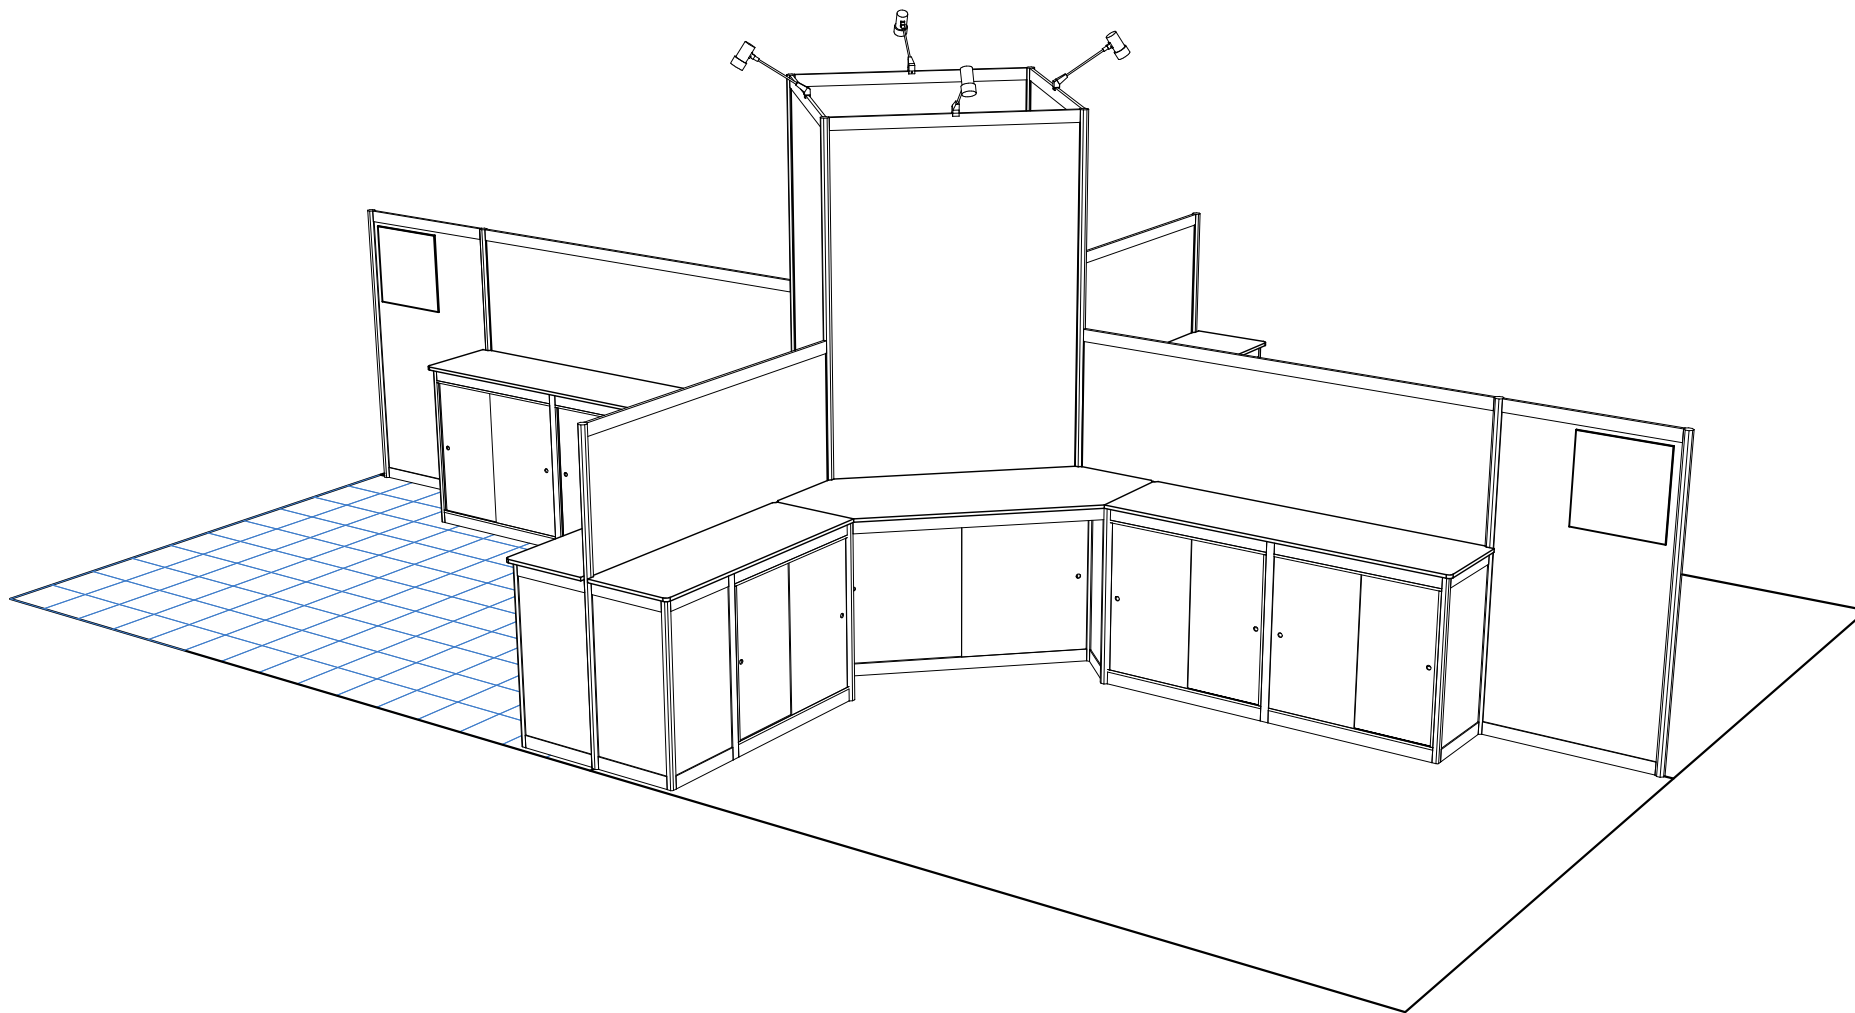

PERSPECTIVE VIEW



Client: **IMAGO TECHMEDIA Ltd.**  
Show: **Cyber Security Event Series 2018**  
Facility: TBD

Design No:  
Description: 150 sqft (10' x 15')  
Booth No: Part of a 20' x 30'

Project No: 71303280  
Requestor: Marylou Mares  
Concept:

Date: Jan 25, 2018  
Designer: Brijesh Patel  
Detailer:

Page No: **5 of 5**

Copyright © 2018 by Global Experience Specialist GES. All rights Reserved. No Part of this document may be reproduced, stored in any retrieval system, or transmitted in any form or by any means - electronic, mechanical, photocopying, recording or otherwise - without the express written consent of Global Experience Specialist.

File:  
I:\Creative Services\Shows\Chicago\_71\Cyber Security Chicago\_SEP2018\_71\Design Exhibits\Imago Techmedia\ACAD\Pending Approval\  
03\_IMAGO TECHMEDIA\_CYBER SECURITY EVENT SERIES 2018\_150sqft.dwg