




ELEVATION OF REDEVELOPMENT OF DÚN LAOGHAIRE BATHS FROM SEA

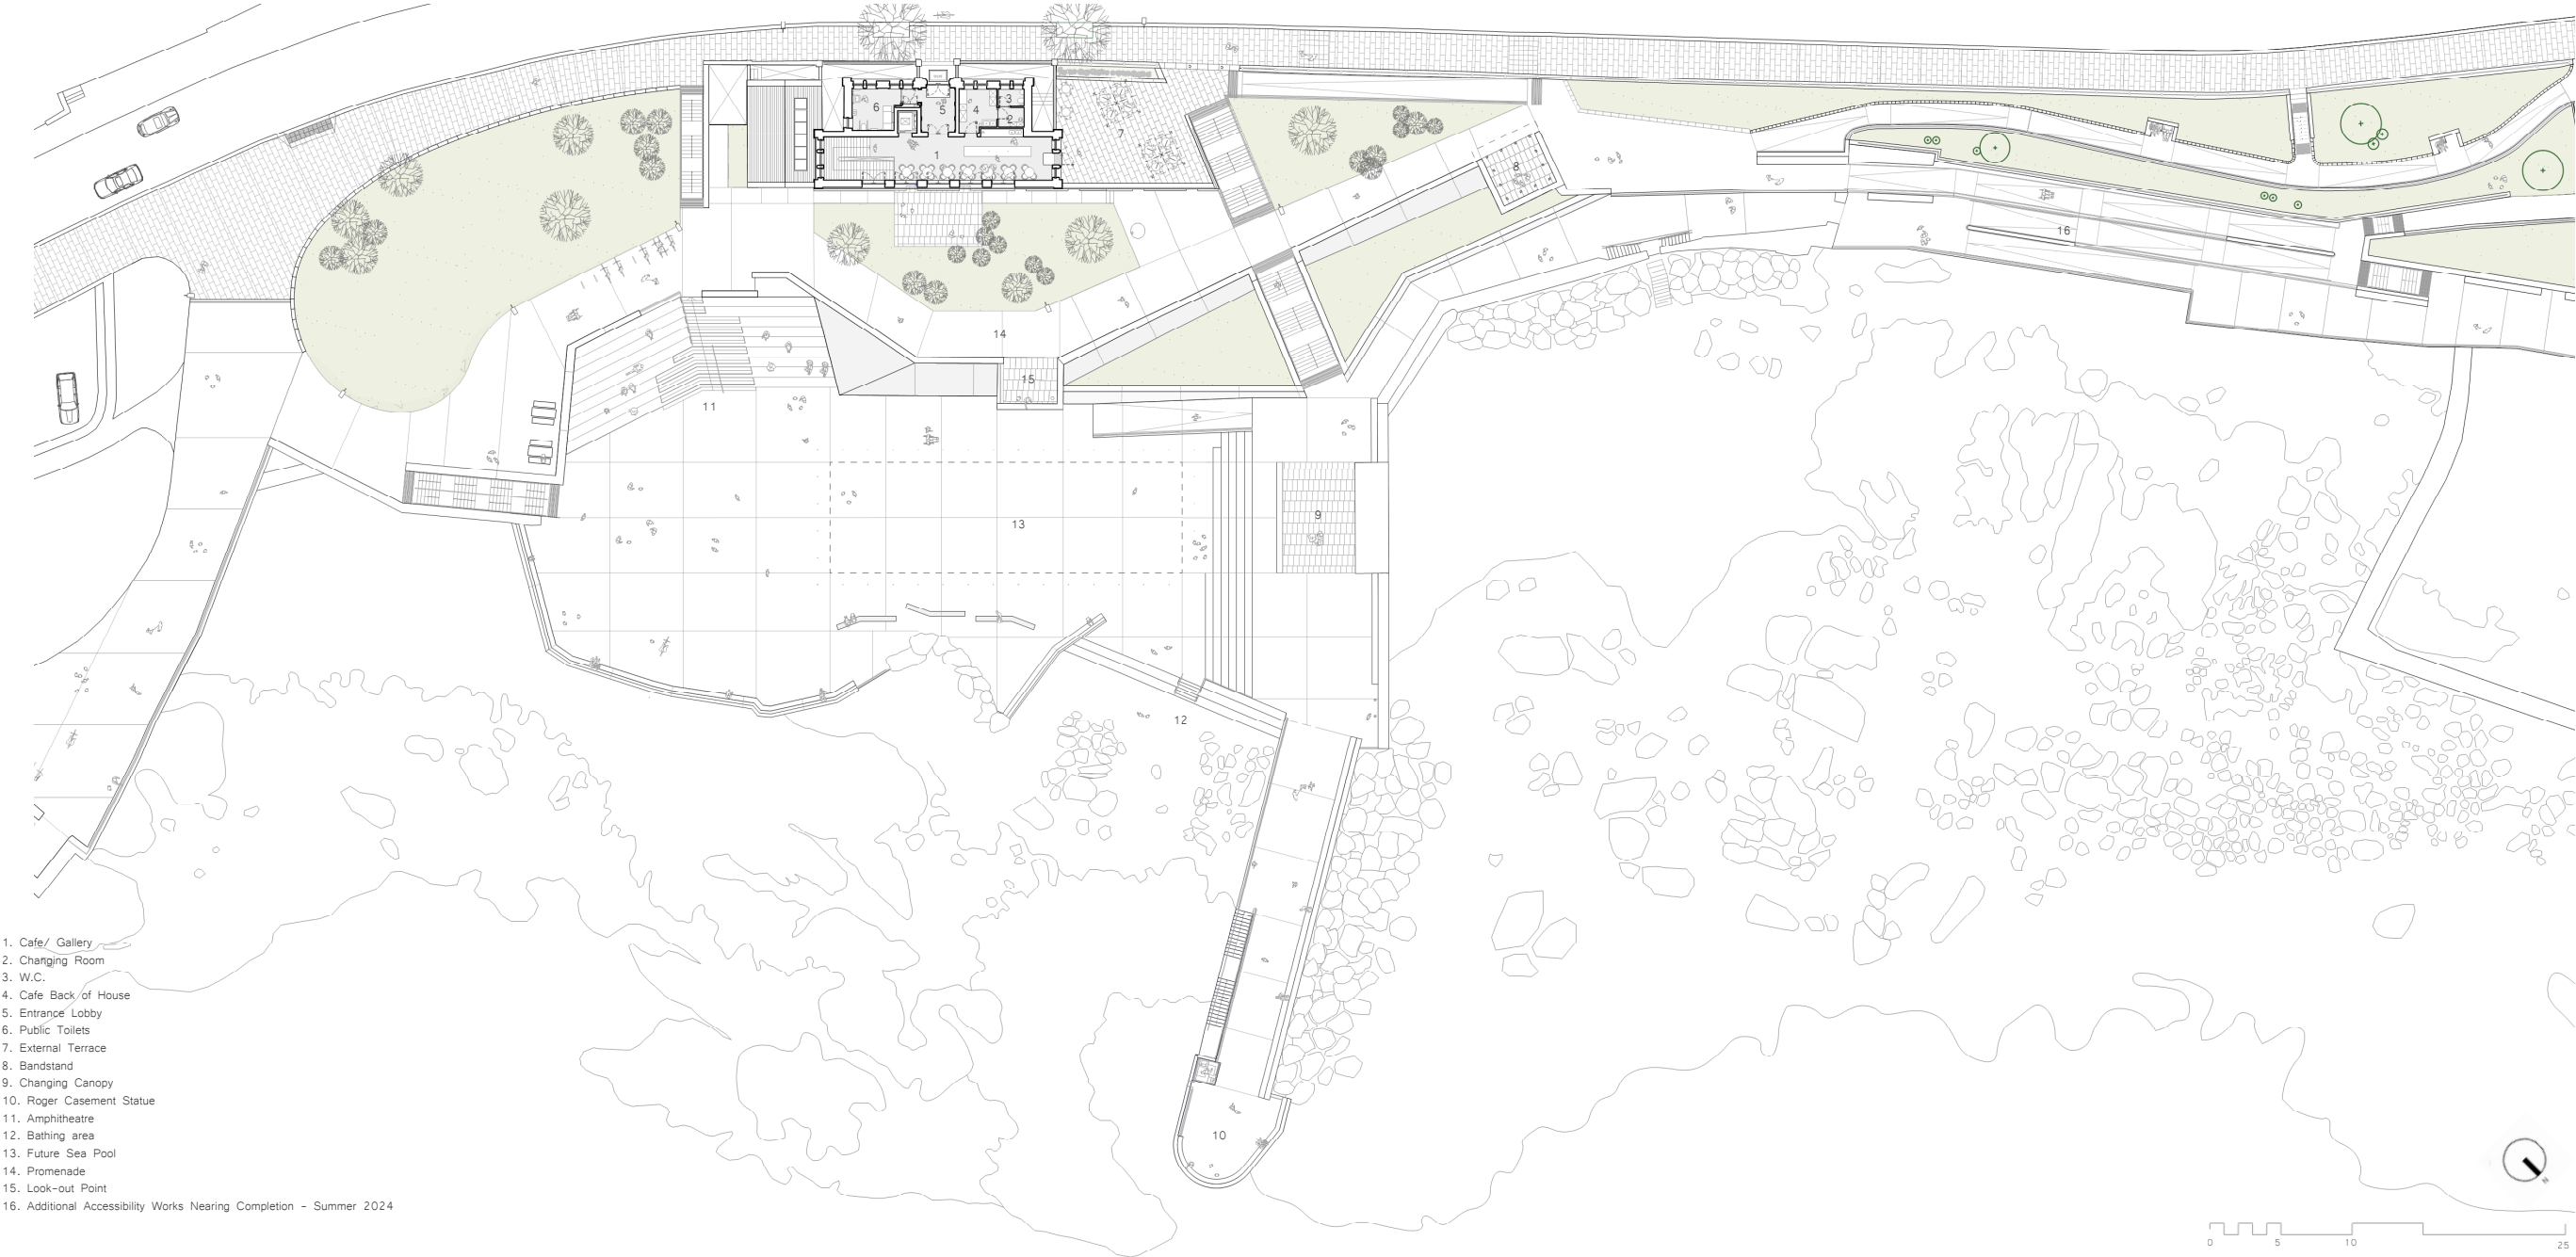

- 1. Cafe/ Gallery
- 2. Changing Room
- 3. W.C.
- 4. Cafe Back of House
- 5. Entrance Lobby
- 6. Public Toilets
- 7. External Terrace
- 8. Bandstand
- 9. Changing Canopy
- 10. Roger Casement Statue
- 11. Amphitheatre
- 12. Bathing area
- 13. Future Sea Pool
- 14. Promenade
- 15. Look-out Point
- 16. Additional Accessibility Works Nearing Completion - Summer 2024

SITE PLAN



WORKSHOP SPACE IN REFINISHED TOWEL DRYING ROOM



VIEW OF ARTISTS' FOYER IN GROUND FLOOR OF PAVILION



CAFE SEATING WITH TALL GLAZED DOUBLE DOORS TOWARDS SEA



CAFE AND ARTISTS' STUDIO FOYER LOOKING TOWARDS SEA



ARTISTS' TERRACE & MARITIME GARDEN ALONG PROMENADE



VIEW FROM JETTY TOWARDS FOLDING CONCRETE WALLS, STEPPED AMPHITHEATRE AND PAVILION WITH PEOPLE'S PARK IN BACKGROUND



CAFE TERRACE LOOKING TOWARDS SEA